





'SC' TYPE CILL (1:10)




'PW' TYPE CILL (1:10)

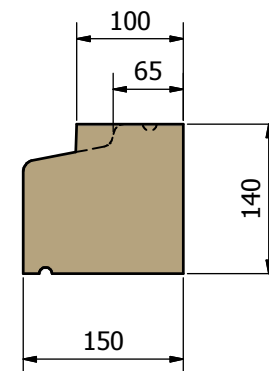


'SC' TYPE WET CAST PROFILE (1 : 5)

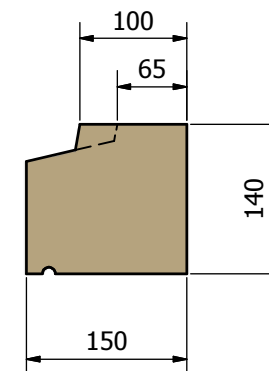


'SC' TYPE SEMI-DRY PROFILE (1 : 5)

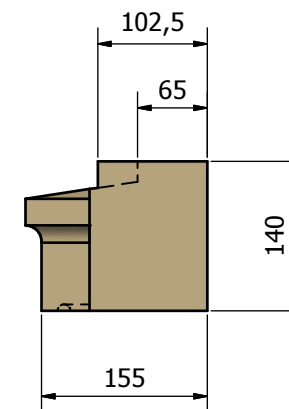



'PW' TYPE PROFILE (1 : 5)

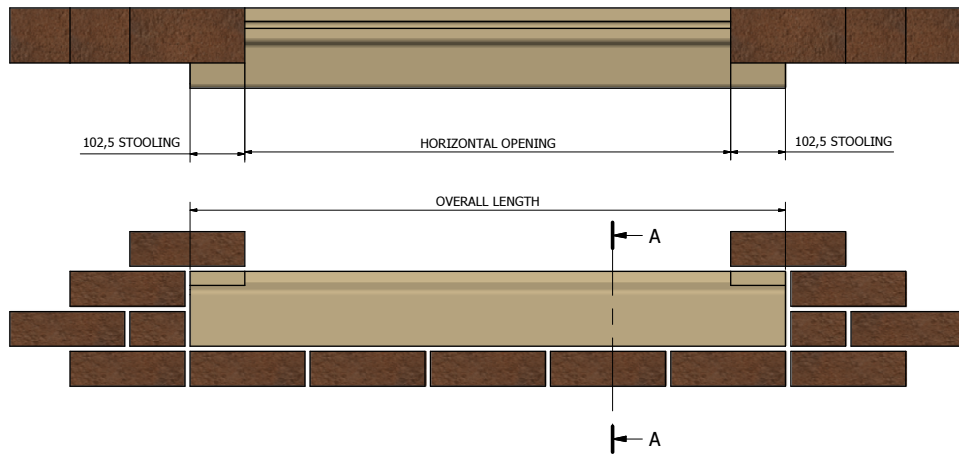

'SC' TYPE STOOLED CILL (150mm x 140mm) (1:5)

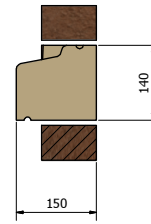


A-A (1:5)

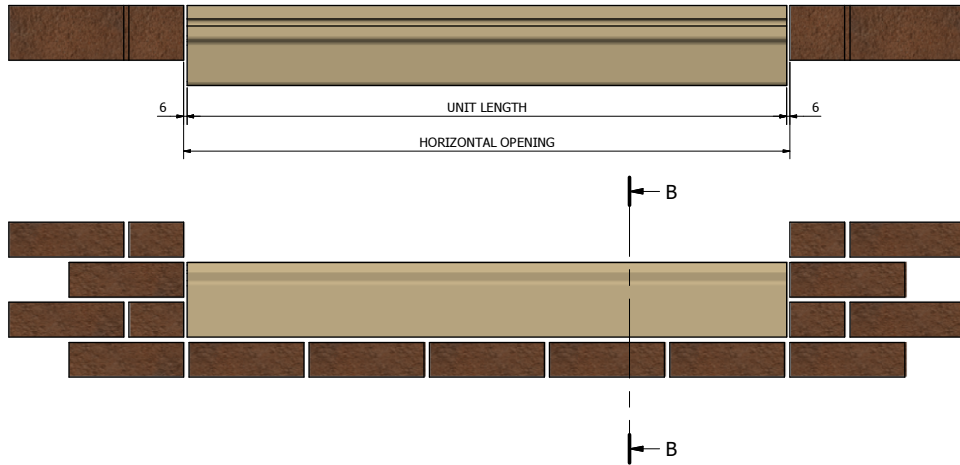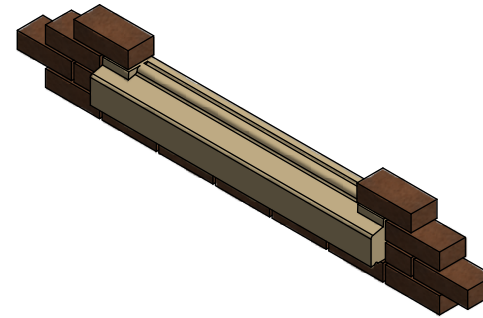

'SCS' TYPE SLIP CILL (150mm x 140mm) (1:5)



B-B (1:5)

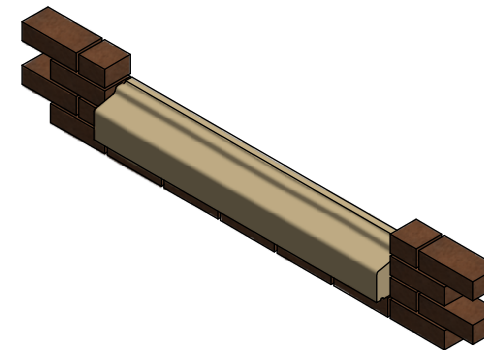

VOBSTER ARCHITECTURAL

Vobster Architectural
Newbury Works
Coleford, Radstock
Somerset, BA3 5RX
Tel: +44 (0)1235 516 7058
Email: enquiries@vobsterarchitectural.co.uk
Web: www.vobsterarchitectural.co.uk


It is the responsibility of the customer to ensure the suitability of any of these products within their project. Vobster Architectural Ltd. can accept no responsibility for the accuracy or suitability of any information produced and offer no warranty whatsoever in this respect. All units weigh approx. 2.4 tonnes/m² although this will depend on the chosen mix design - please therefore contact us for confirmation of weights. To comply with CEN regulations please notify us if you require lifting sockets to be incorporated into units at time of order.

KEY
— DENOTES FINISHED FACES
→ DENOTES DIRECTION OF WEATHERING



SCALE 1:10 U.S.O.

TITLE
SC CILLS IN BRICK


Drawing No. VC-SOW-01 **Rev** 1

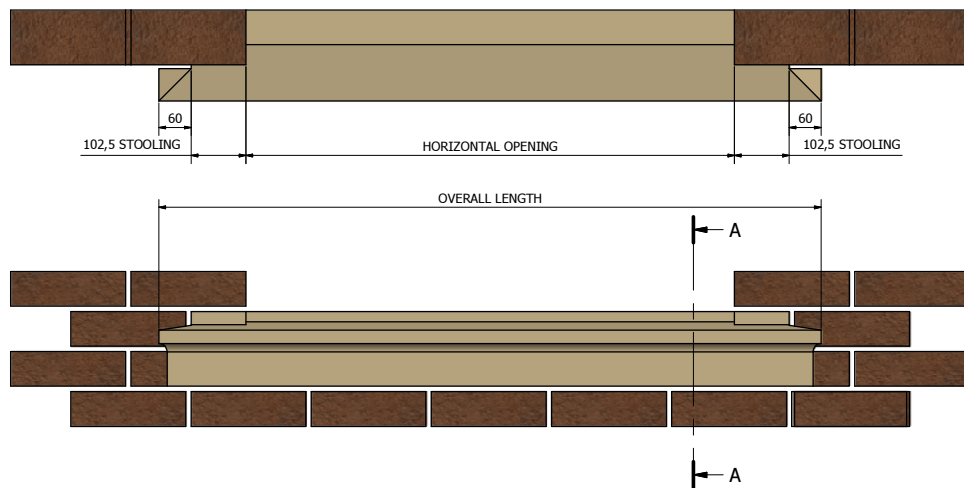

'PW' TYPE STOOLED CILL (170mm x 140mm) (1:5)

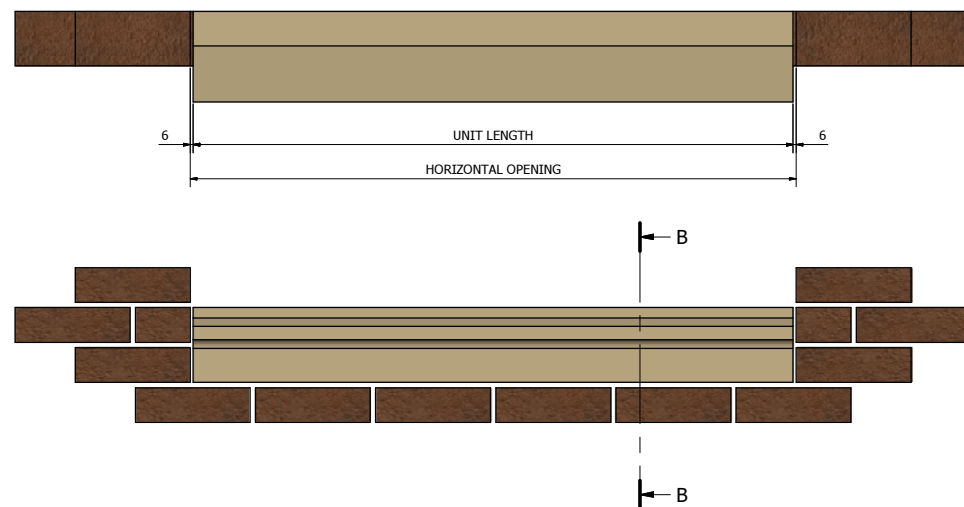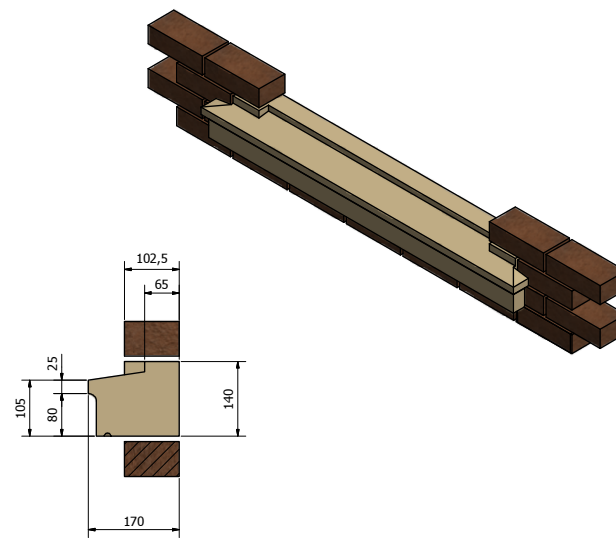

'PWS' TYPE SLIP CILL (170mm x 140mm) (1:5)

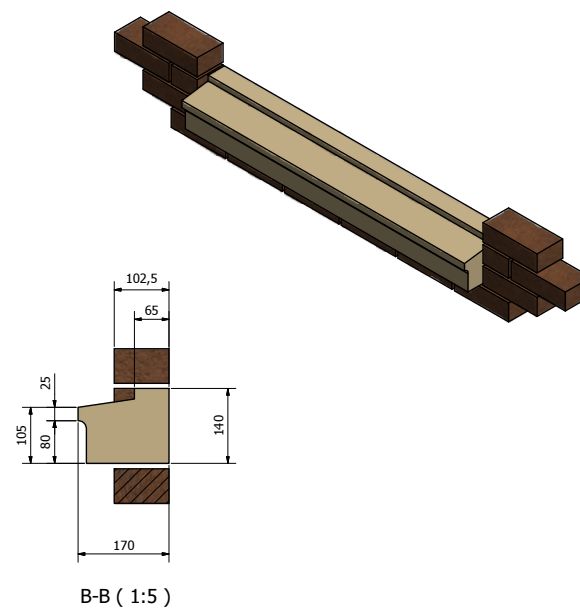





'SR' TYPE CILL (1:10)




'PWR' TYPE CILL (1:10)

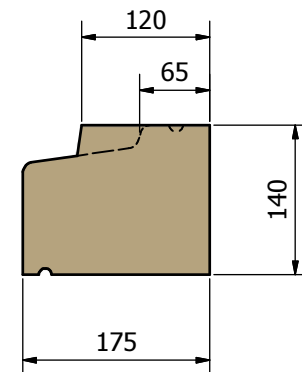


'SR' TYPE WET CAST PROFILE (1 : 5)

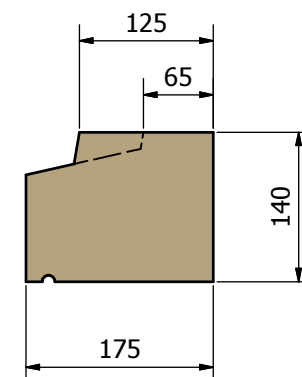




'SR' TYPE SEMI-DRY PROFILE (1 : 5)

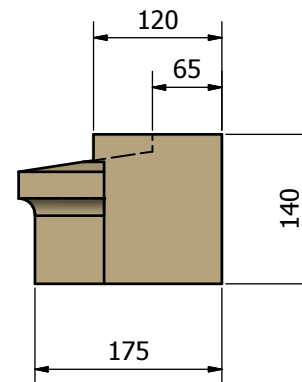



'PWR' TYPE PROFILE (1 : 5)

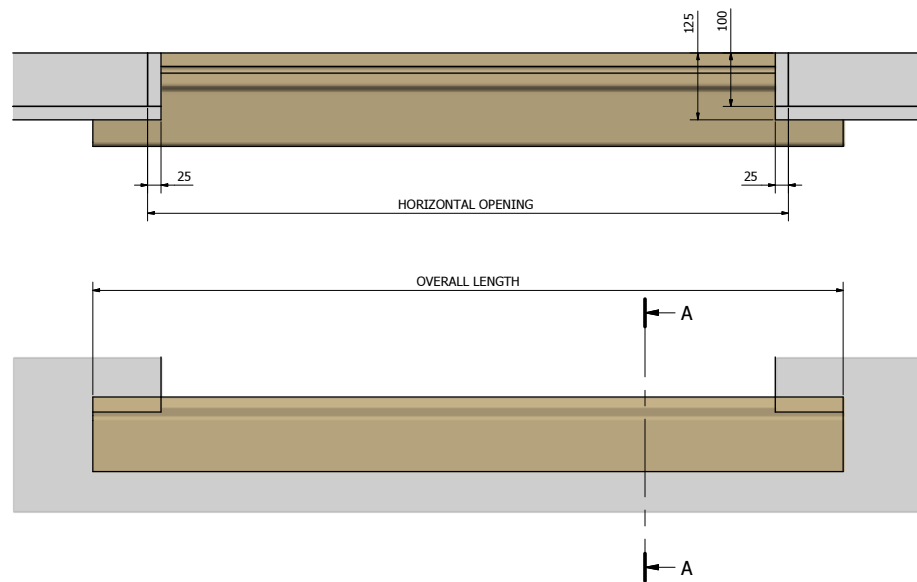

'SR' TYPE STOOLED CILL IN RENDER (175mm x 140mm) (1:5)

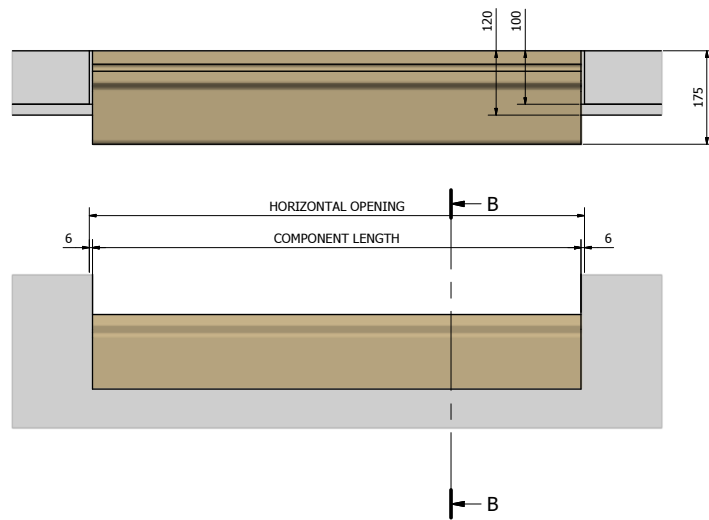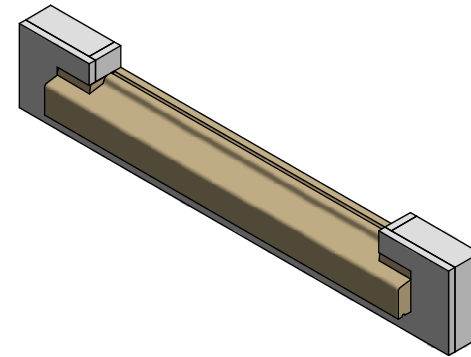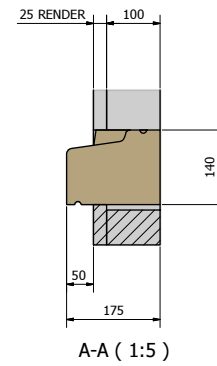

'SRS' TYPE SLIP CILL IN RENDER (175mm x 140mm) (1:5)

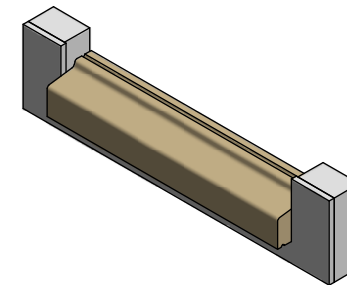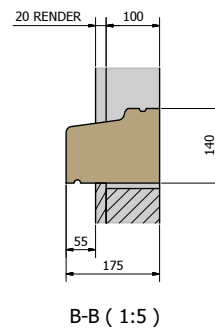

VOBSTER ARCHITECTURAL

Vobster Architectural
Newbury Works
Coleford, Radstock
Somerset, BA3 5RX
T/ +44 (0)1235 568 7058
E/ enquiries@vobsterarchitectural.co.uk
W/ www.vobsterarchitectural.co.uk



It is the responsibility of the customer to ensure the suitability of any of these products within their project. Vobster Architectural Ltd. can accept no responsibility for the accuracy or suitability of any information produced and offer no warranty whatsoever in this respect. All units weigh approx. 2.4 tonnes/m² although this will depend on the chosen mix design - please therefore contact us for confirmation of weights. To comply with C.O.M. regulations please notify us if you require lifting sockets to be incorporated into units at time of order.

KEY
— DENOTES FINISHED FACES
— DENOTES DIRECTION OF WEATHERING


SCALE 1:10 U.S.O.

TITLE
SR CILLS IN RENDER



Drawing No. VC-SRW-01 **Rev** 1

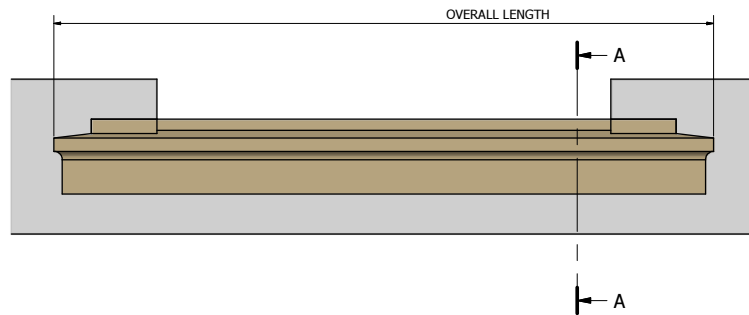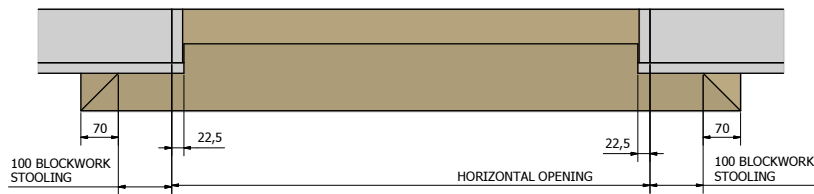


'PWR' TYPE STOOLED CILL (190mm x 140mm) (1:5)

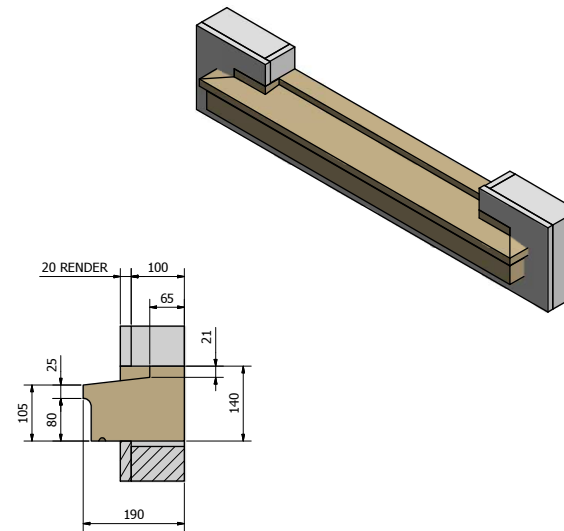

A-A (1:5)

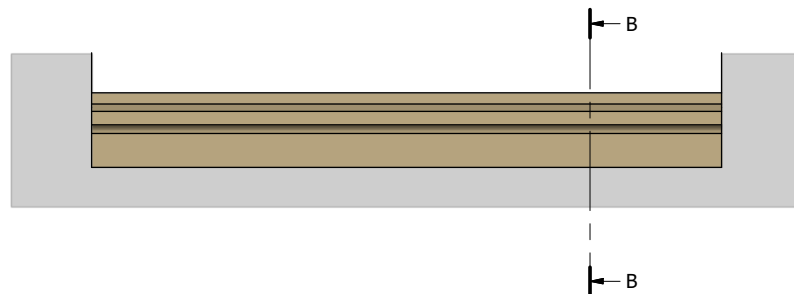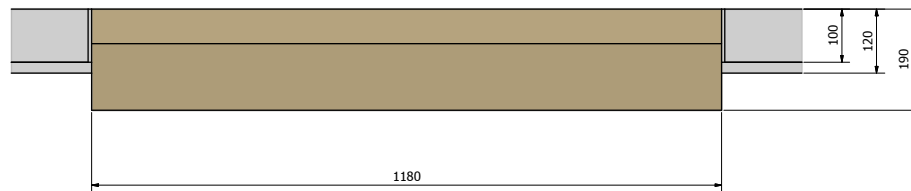

'PWRs' TYPE SLIP CILL (190mm x 140mm) (1:5)

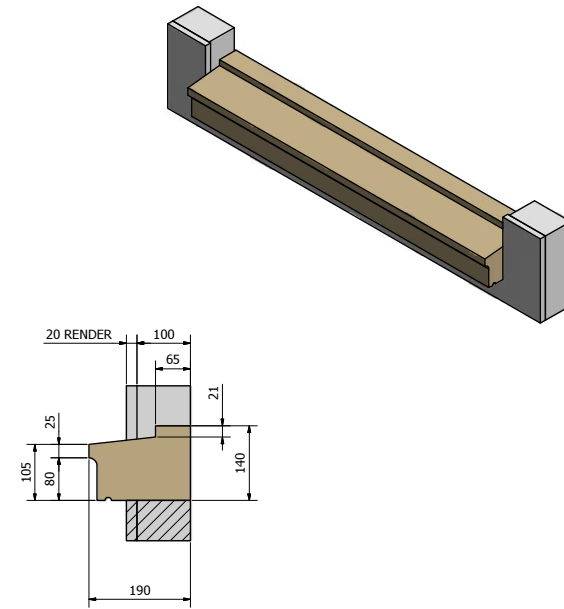

B-B (1:5)

VOBSTER ARCHITECTURAL

Vobster Architectural
Newbury Works
Coleford, Radstock
Somerset, BA3 5RX
Tel: +44 (0)1235 556 7058
E: enquiries@vobsterarchitectural.co.uk
W: www.vobsterarchitectural.co.uk

It is the responsibility of the customer to ensure the suitability of any of these products within their project. Vobster Architectural cannot accept responsibility for the accuracy or suitability of any information produced and offer no warranty whatsoever in this respect. All units weigh approx. 2.4 tonnes/m² although this will depend on the chosen mix design - please therefore contact us for confirmation of weights. To comply with C.O.R. regulations please notify us if you require lifting sockets to be incorporated into units at time of order.

KEY
— DENOTES FINISHED FACES
— DENOTES DIRECTION OF WEATHERING

SCALE 1:10 U.S.O.

TITLE
PWR CILLS IN RENDER

Drawing No. VC-PWR-01 **Rev** 1